


# エネルギー棟2階

5500  
5500  
5500

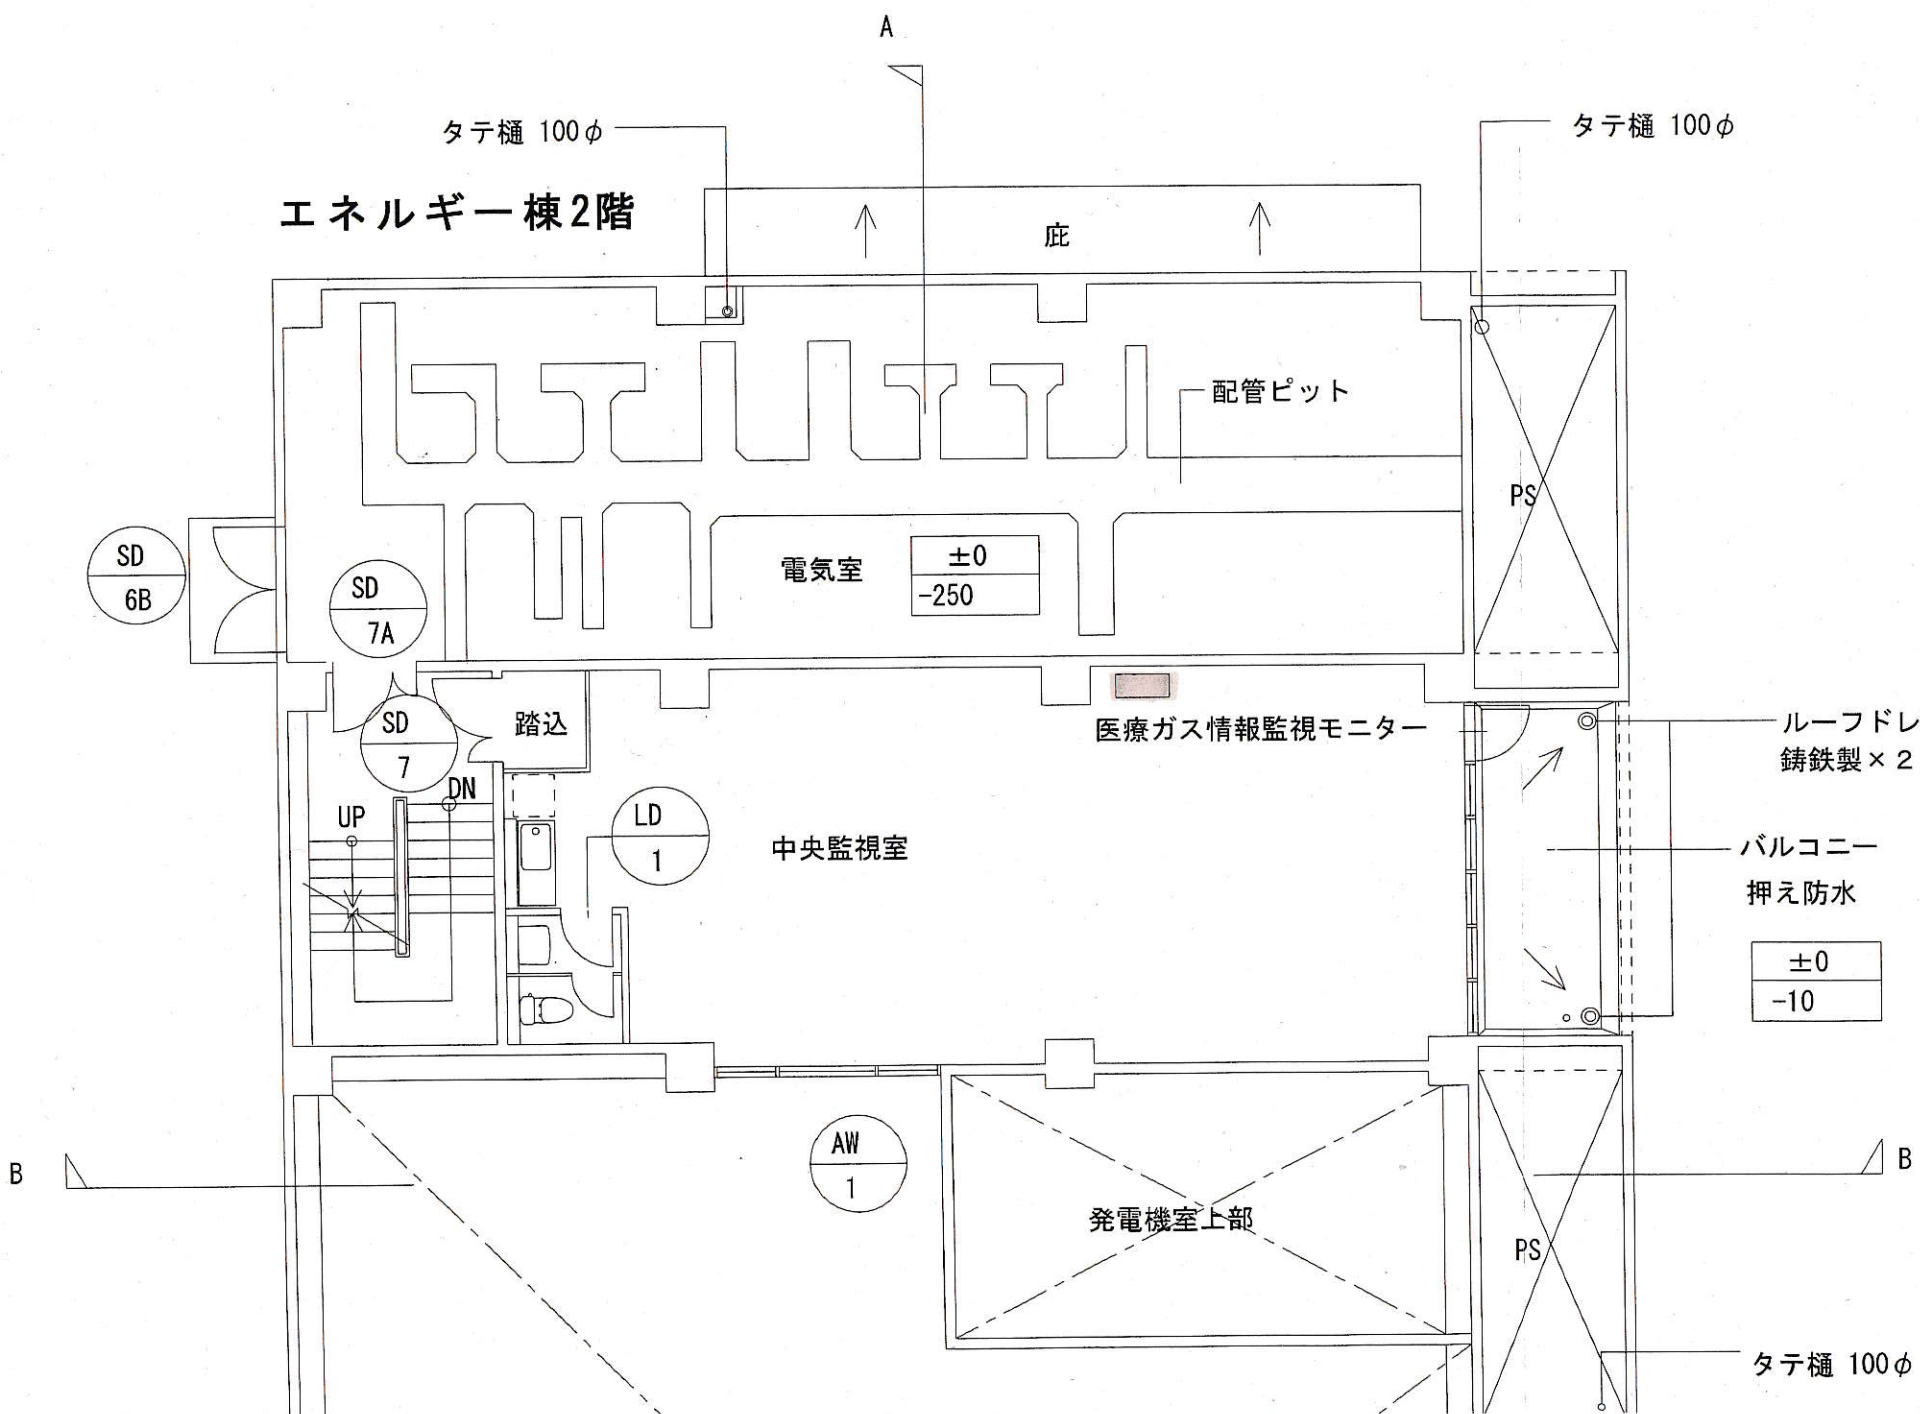

A

B

B